


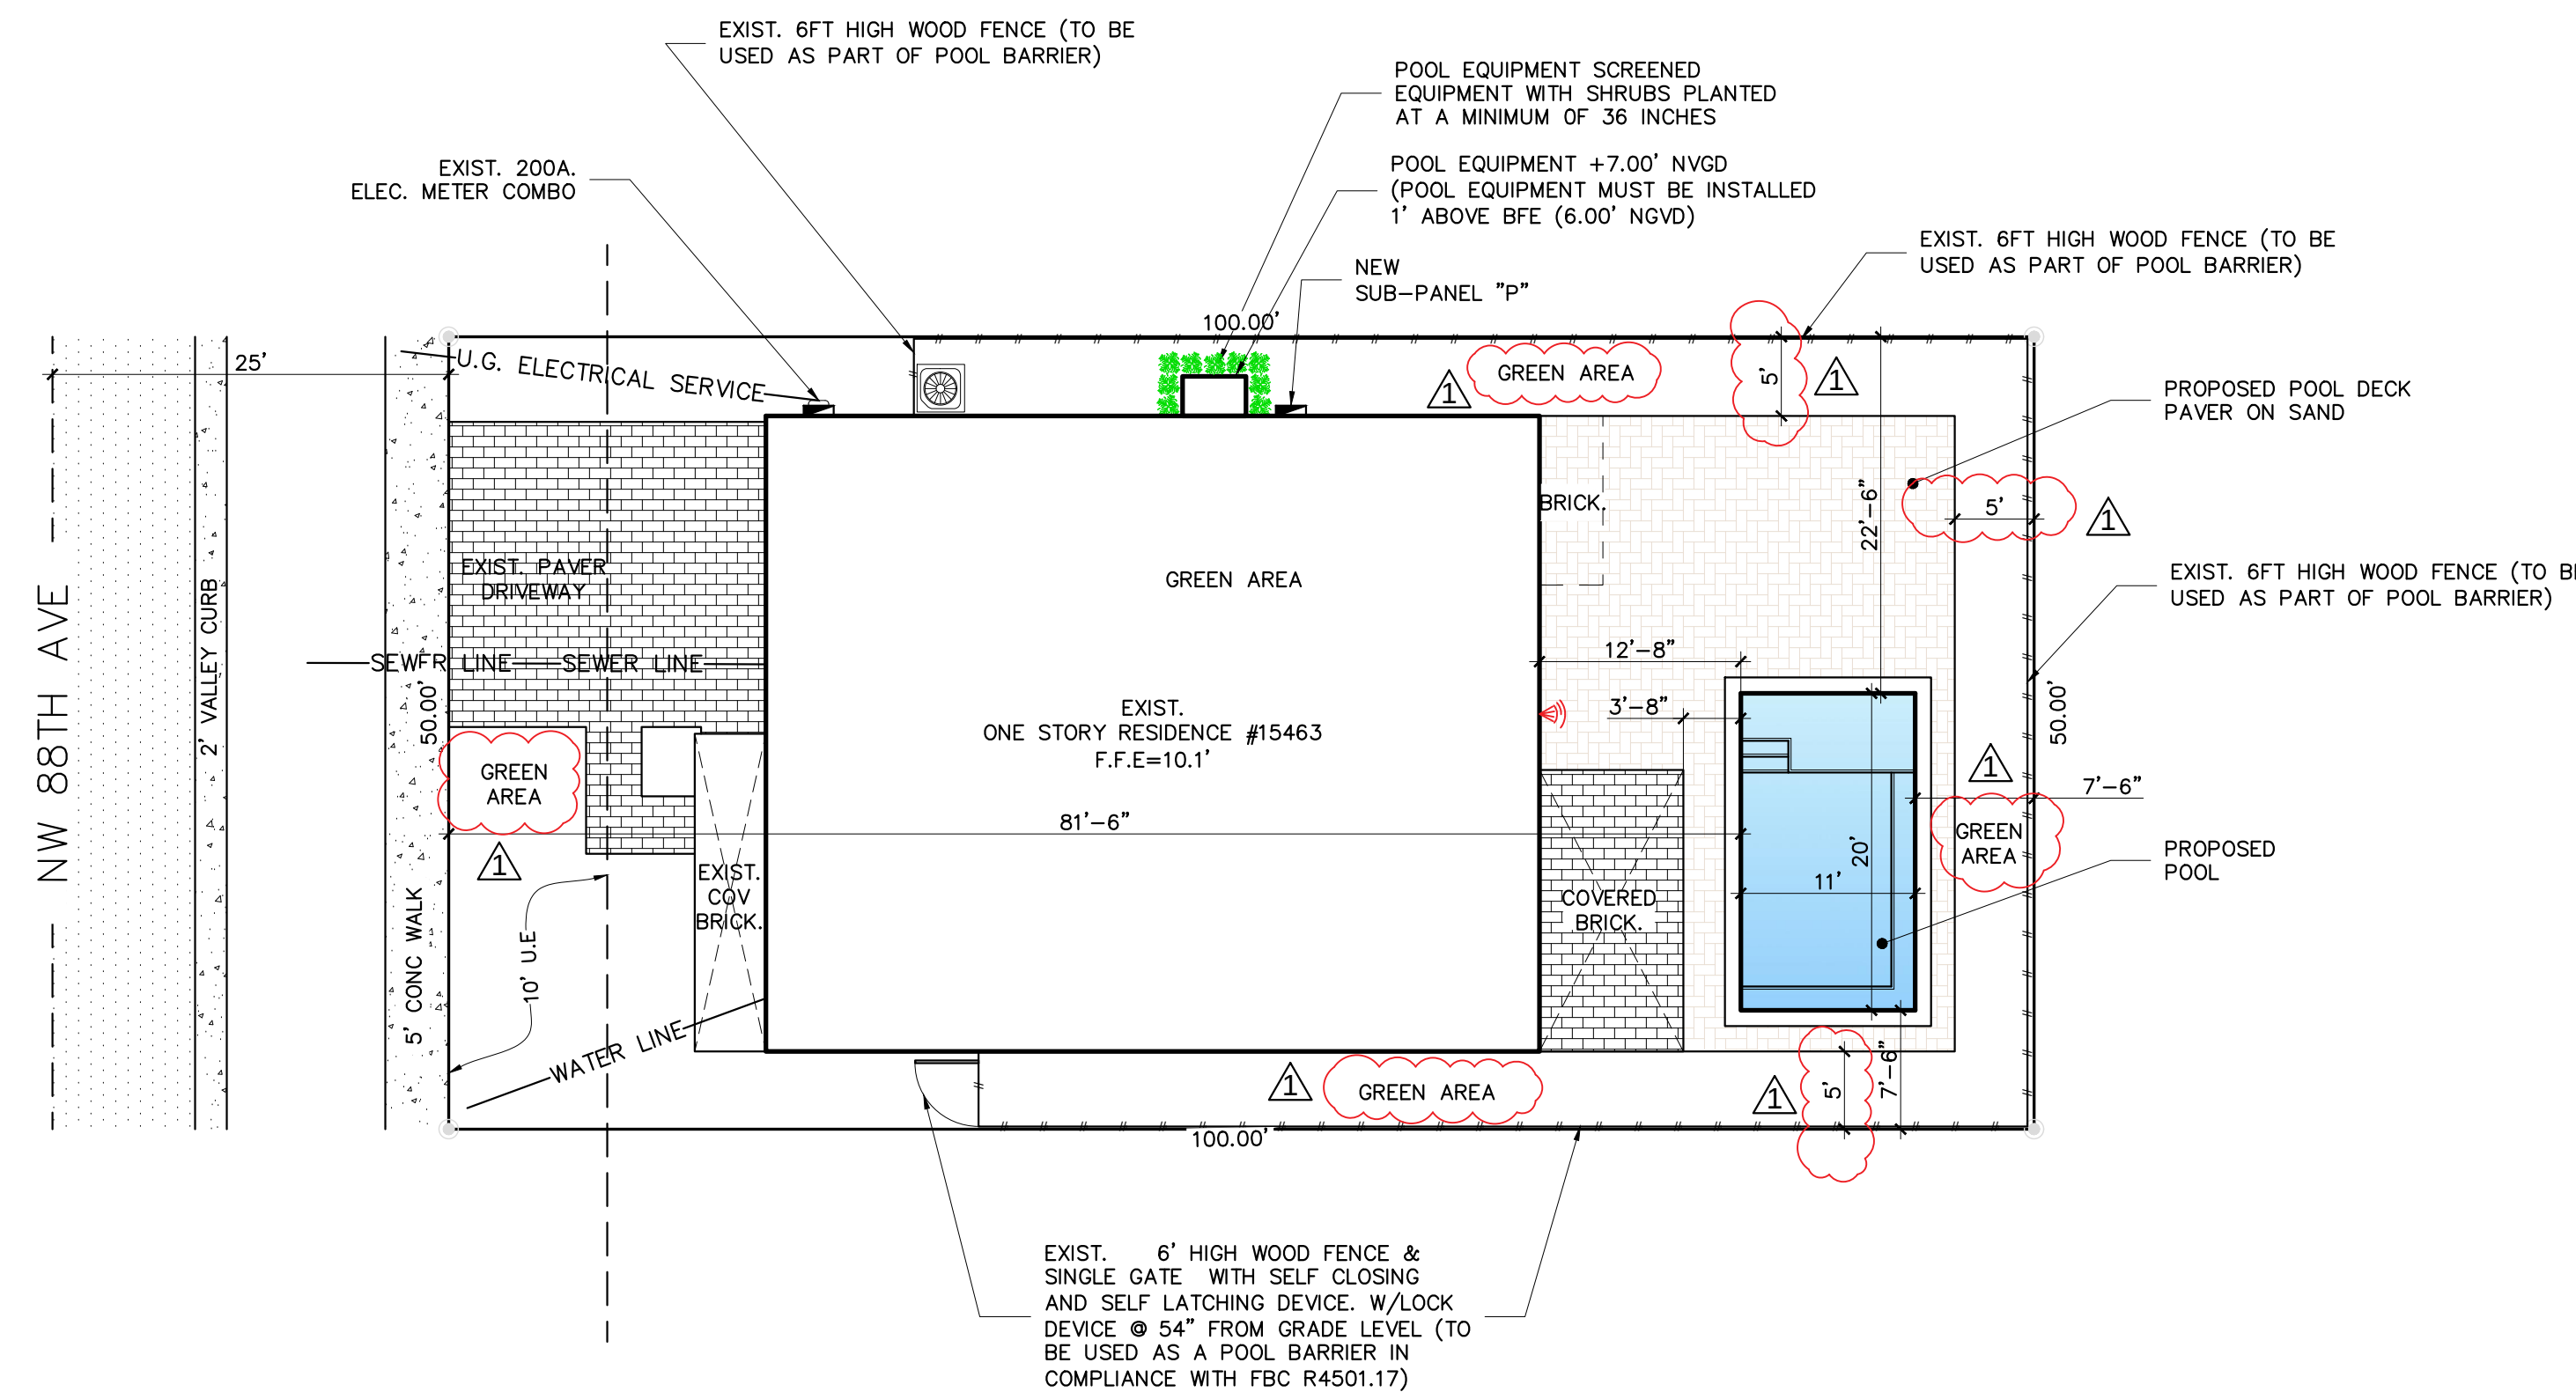

PROVIDE ALARMS
ALL WINDOWS AND DOORS WITH ACCESS TO THE POOL ON
ANY WALLS OF THE HOUSE USED AS PART OF THE
BARRIER COMPLYING WITH 8TH EDITION (2023) FBC R45
01.17.1.9
REFER TO POOL BARRIER CODE NOTES IN PAGE N-01

NOTE:
EXISTING CONDITIONS IN THE PROPERTY
(WOOD FENCE & METAL FENCE), COMPLY WITH POOL
BARRIER REQUIREMENTS AS PER F.B.C.R. 4501.17.4.

THE DESIGN OF THE NEW SWIMMING POOL MEET THE
CONFORMANCES STANDARDS OF FBC 2023 (8TH EDITION)
ANSI/NSPI 3 TO 7 (FBC R4501.6.1)

NOTE: NO ADDITIONAL FILL WILL BE INSTALLED WITHIN THE
SWALE AREA OR EXISTING GREEN AREAS.

LEGAL DESCRIPTION:
GRAHAM WEST PB 140-14 LOT 17 BLK 1 LOT SIZE 10312 SQ FT FAU
30-2015-001-0425-0430 & 0440 OR 17032-2637 1195 1 F/A/U
30-2015-022-0170

SITE PLAN
SCALE: 3/32"=1'-0"



FOR CODE NOTES REFER TO PAGE N-01

THIS ITEM HAS BEEN DIGITALLY SIGNED AND
SEALED
BY JORGE CRESPO ON THE DATE ADJACENT TO
THE SEAL USING A AUTHENTICATION CODE.

PRINTED COPIES OF THIS DOCUMENT ARE NOT
CONSIDERED SIGNED AND SEALED AND THE
AUTHENTICATION CODE MUST BE VERIFIED ON
ANY ELECTRONIC COPIES.