


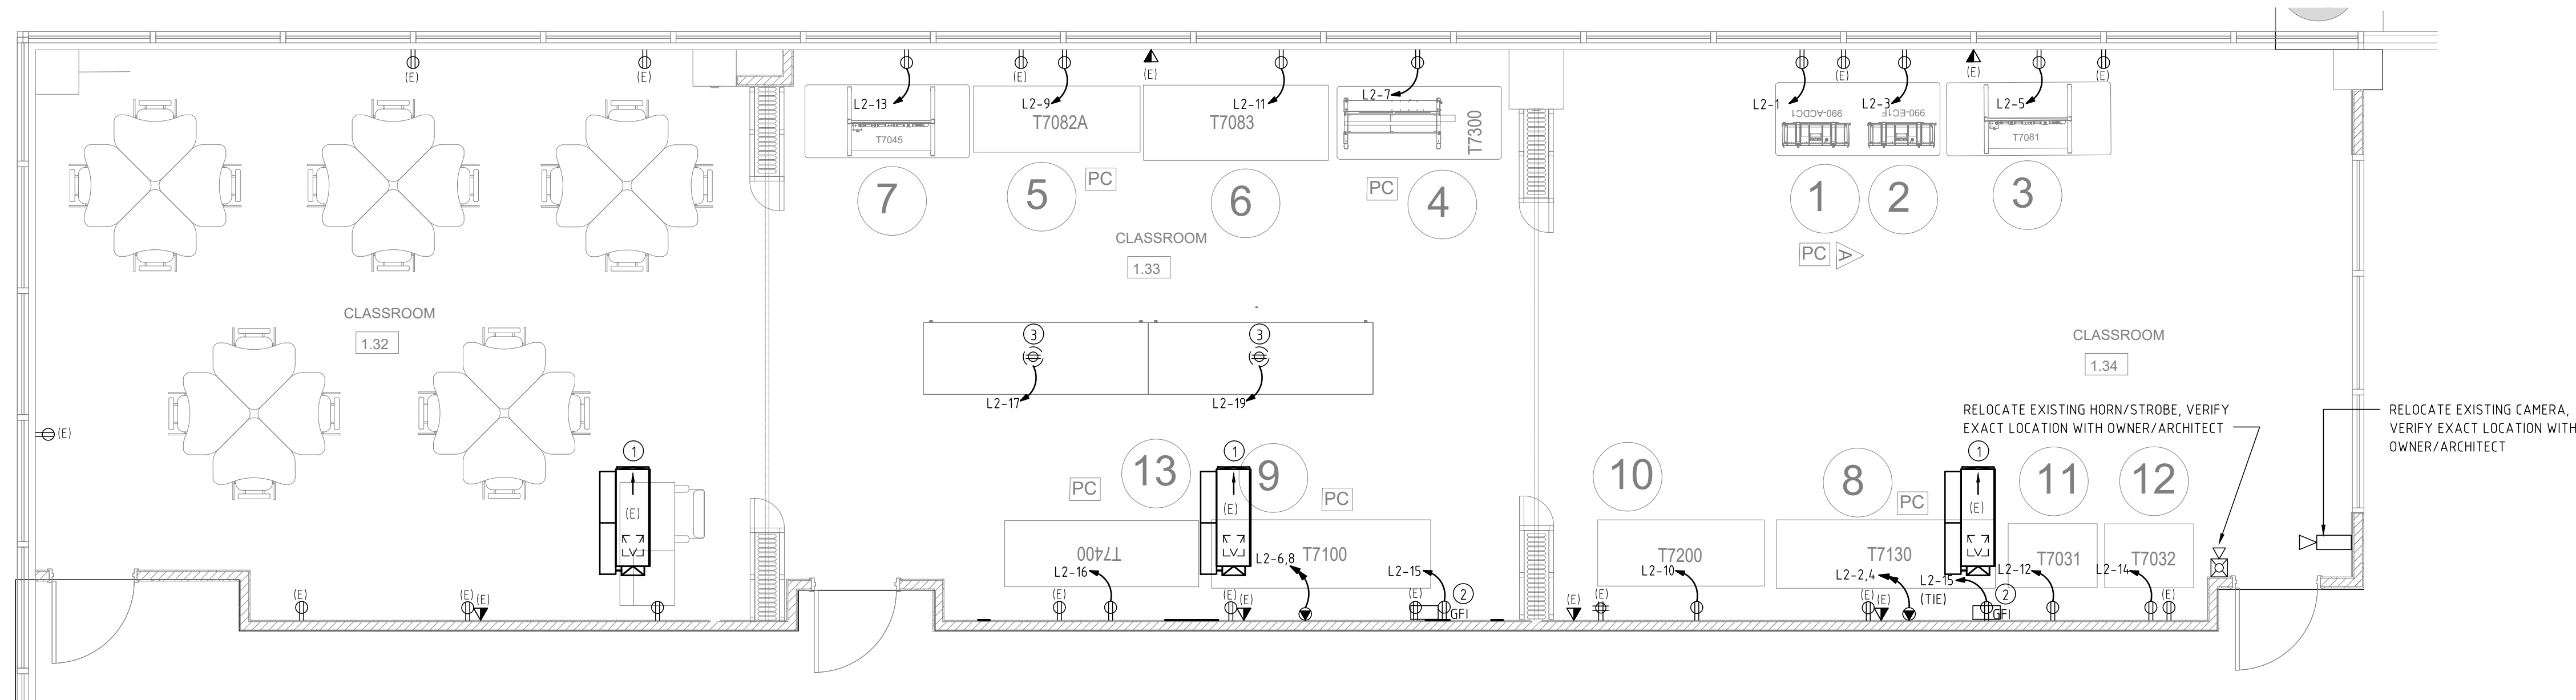

LINEA | architecture + interior design

4960 SW 72nd Ave, Suite 300
Miami, FL 33155
Office # 305.801.4364

Qualifier: Angel Lopez
State of Florida: AR. 103182

Sign & Seal:
State of Florida:



SCALE:
1/32" = 1' - 0"

PRIOR TO SUBMITTING THE BID, THE CONTRACTOR SHALL FIELD VERIFY ALL EXISTING CONDITIONS AND INFORM THE ARCHITECT AND THE ENGINEER OF ANY DISCREPANCY BETWEEN THESE DOCUMENTS AND THE EXISTING CONDITIONS AND SHALL INCLUDE IN THE BID TO CORRECT THE SAME AS DIRECTED BY THE ENGINEER AND THE ARCHITECT. ARE NOT RESPONSIBLE FOR ANY ADDITIONAL COSTS RESULTING FROM VERIFIABLE EXISTING CONDITIONS DISCOVERED AFTER CONTRACT HAS BEEN AWARDED. NO CHANGES SHALL BE MADE TO THESE PLANS WITHOUT PRIOR APPROVAL FROM THE ENGINEER OF RECORD. ALL CHANGES SHALL BE SUBMITTED FOR REVIEW PRIOR TO INSTALLATION. NOT FOR BID UNTIL PERMIT HAS BEEN ISSUED.

300 LOCK ROAD, SUITE 302
DEERFIELD BEACH, FLORIDA 33442
TEL: (561) 391-9292 FAX: (561) 391-9898
CERTIFICATE OF AUTHORIZATION NO. 28107
URSULA IAFRATE, P.E. LICENSE #73122
STEPHEN F. ROLLIN, P.E. LICENSE #36428
DEREK A. EVANS, PE LICENSE #93746
E-MAIL: INFO@FAECONSULTING.COM
DESIGNED BY: DB/VN/AS PM: AN P/N 2601

CLIENT

El.l