
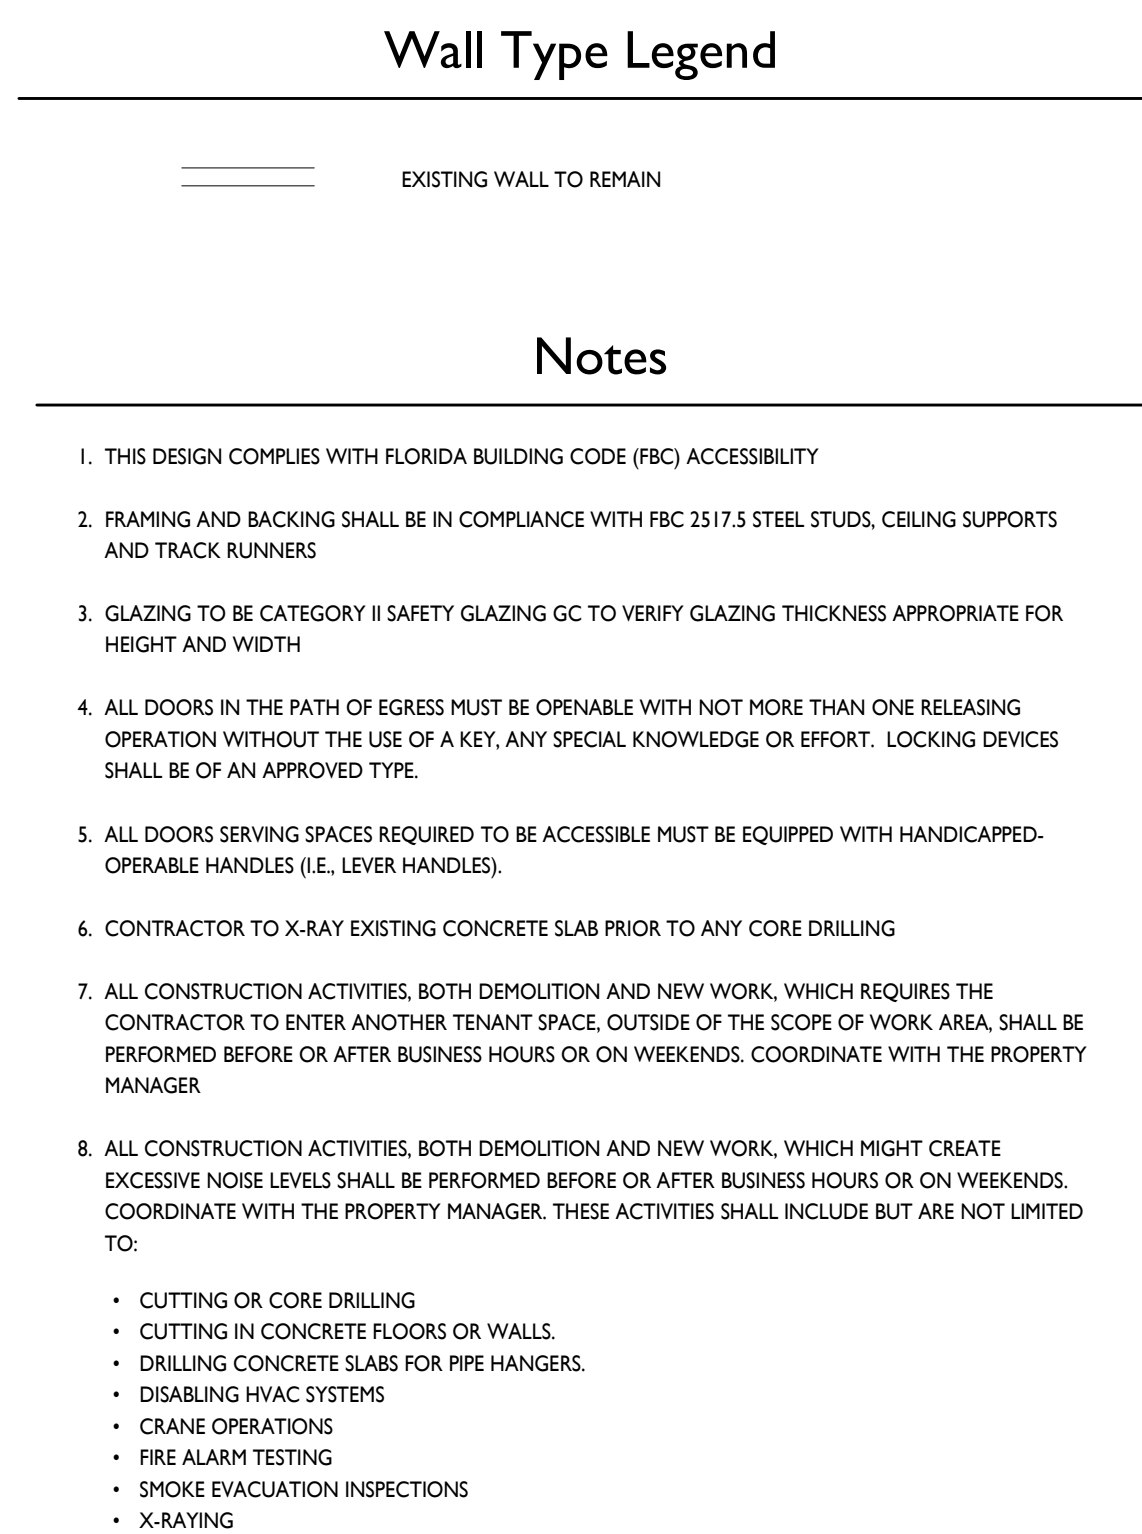


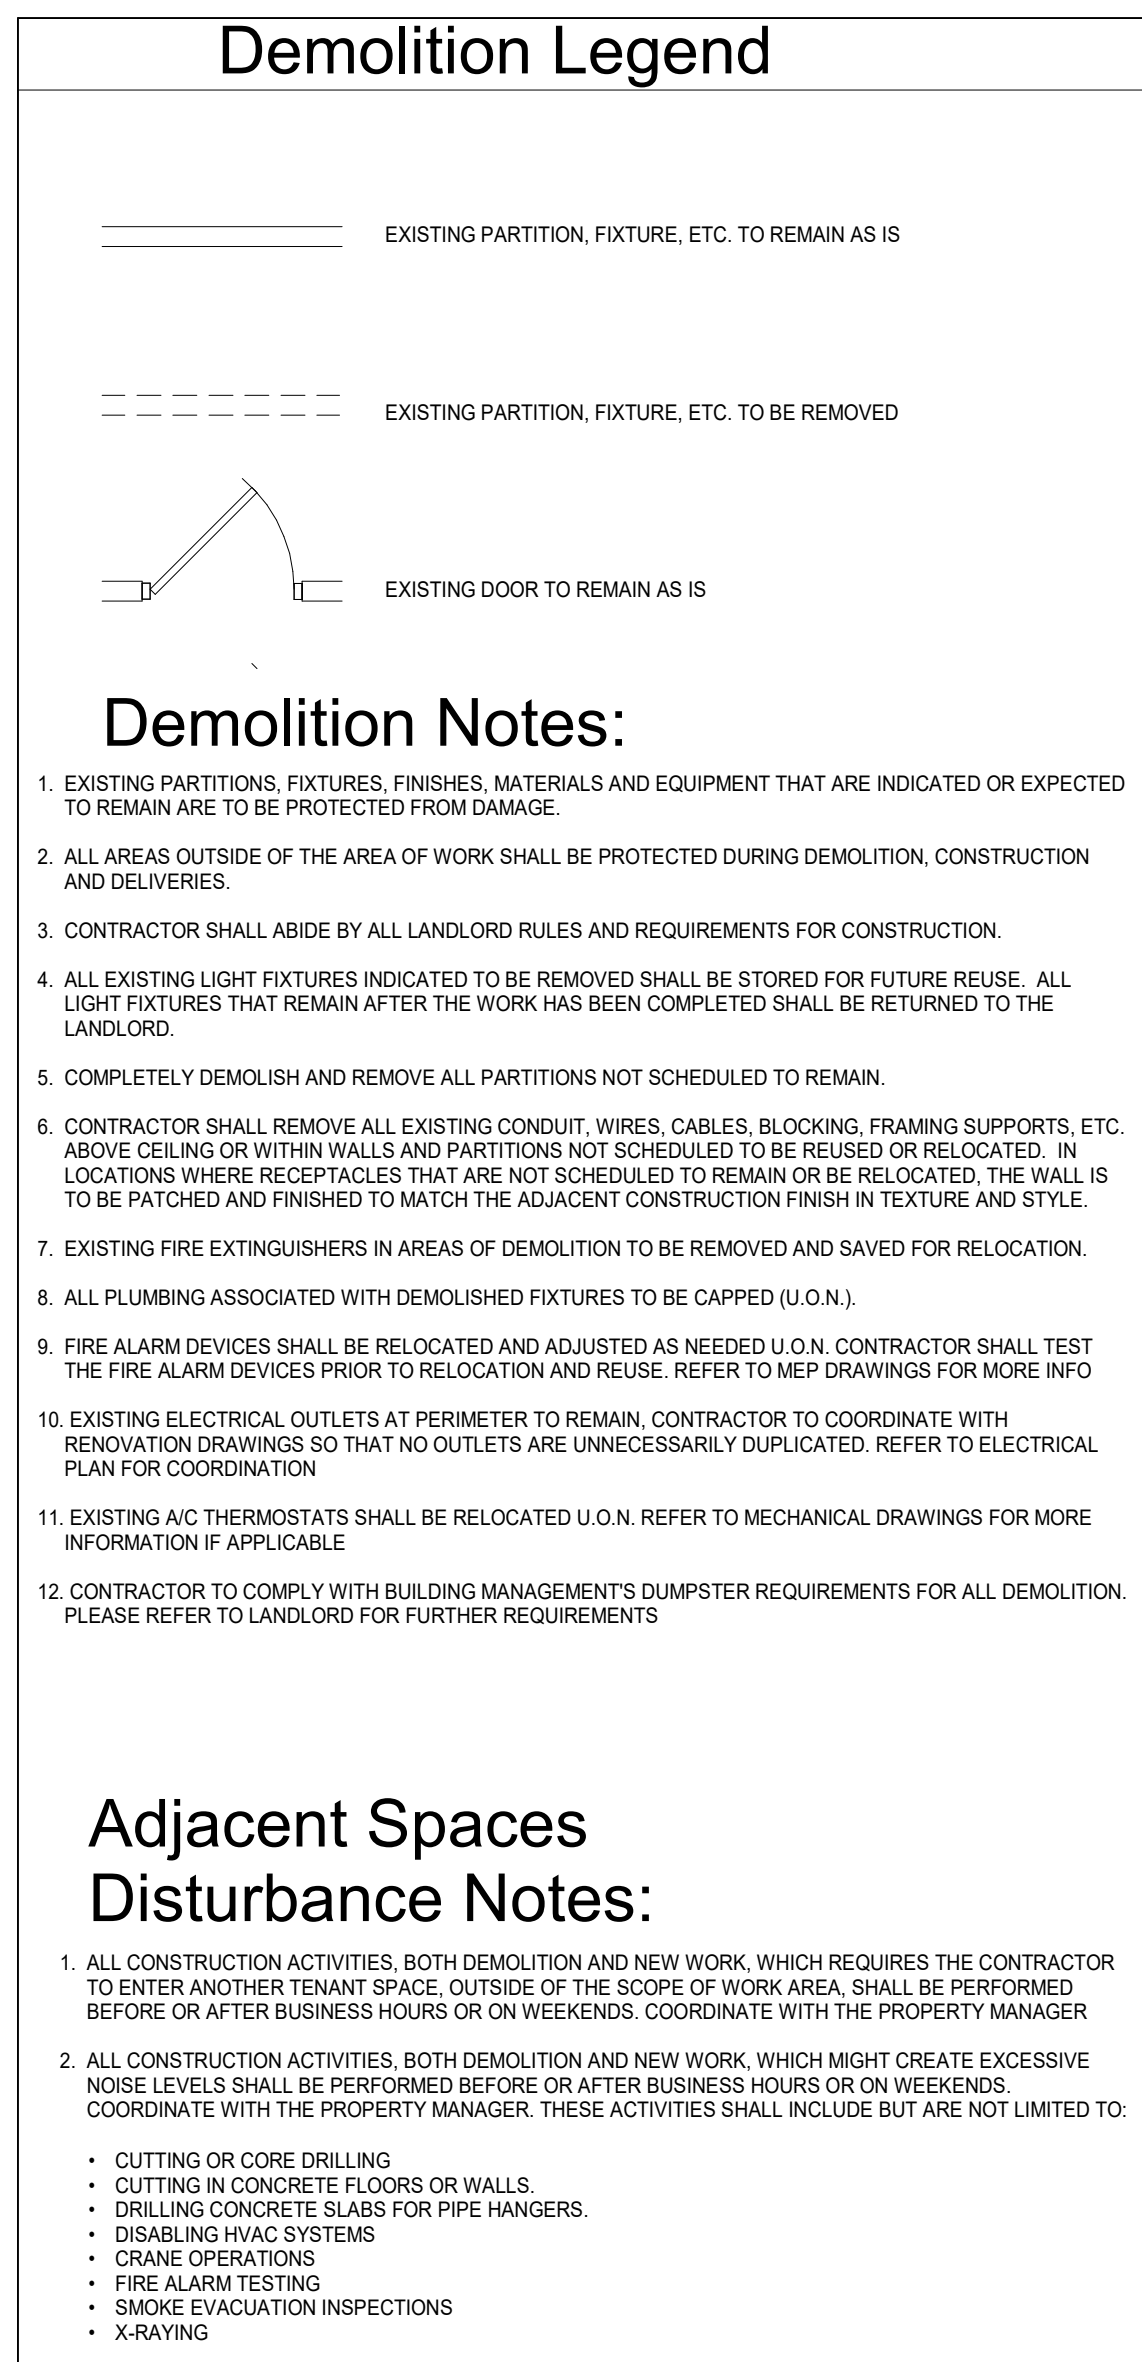

Interior Glazing Schedule

MARK	WIDTH	HEIGHT	FRAME DETAIL
A	13'-2"	7'-2"	SEE ELEVATIONS SHEET A4.2

*GLAZING TO BE CATEGORY II SAFETY GLAZING

4960 SW 72nd Ave, Suite 300
Miami, FL 33155
Office # 305.801.4364

Qualifier:	Angel Lopez
State of Florida:	AR 103182
Sign & Seal:	Angel Lopez
State of Florida:	AR 103182

ARCHITECT SEAL

AGMU HVAC Classroom Renovation

15201 NW 79th Ct,
Miami Lakes, FL 33016

CLIENT

DATE 06/17/26

Revision		
1	COMMENTS	20-09-11

PROJECT # 26009

CLASSROOM DEMOLITION & FLOOR PLAN

Al.l