


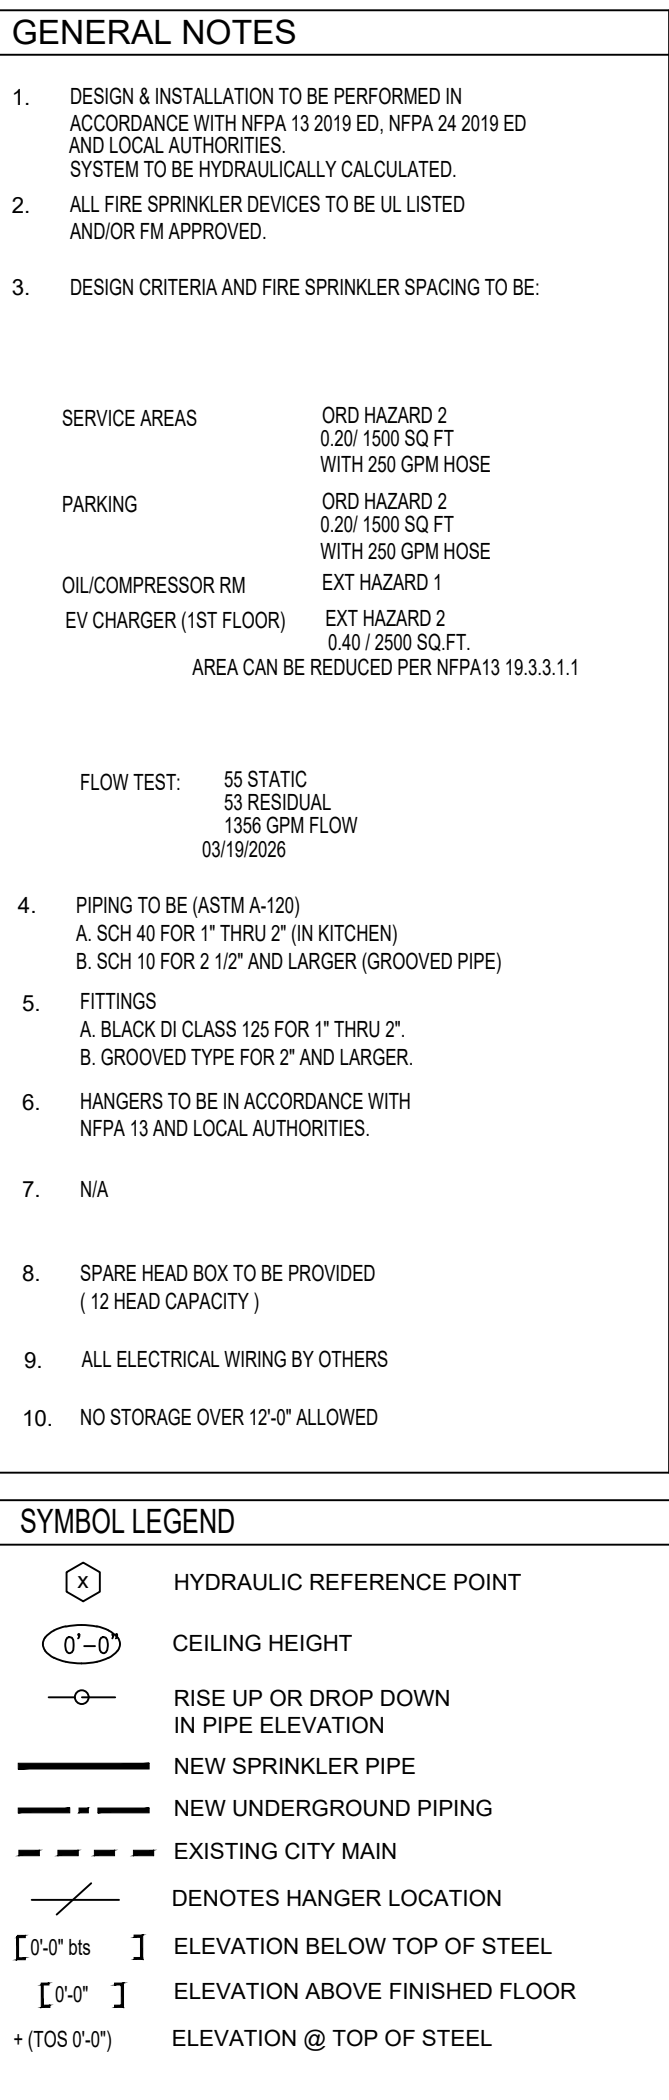

**Brothers**  
Fire Protection Inc.

Your Source for Fire Protection...  
Design • Installation • Inspection

**11th Avenue,  
Besen, Fl. 33064**

| Sprinkler Head Schedule |       |        |          |                                      |          |
|-------------------------|-------|--------|----------|--------------------------------------|----------|
| Symbol                  | Count | Thread | K-Factor | Description                          | Note     |
| ○                       | 397   | 1/2"   | 5.6      | VIKING VK3021 200° BRASS PENDENT     |          |
| ●                       | 12    | 1/2"   | 5.6      | VIKING VK4621 155° CONCEALED PENDENT | ON DROP  |
| ○                       | 284   | 3/4"   | 11.2     | VIKING VK531 155° QR BRASS PENDENT   |          |
| ◀                       | 2     | 1/2"   | 5.6      | VIKING VK305 200° WHITE HSW          | HO GUARD |

695 = Total Number of Heads This Floor

31 FLOOR

MIAMI LAKES GARAGE  
16200 NW 57 AVE

|                                   |                         |
|-----------------------------------|-------------------------|
| DRAWN BY: David Sengsourinho      | DATE: SEPTEMBER 16 2025 |
| CHECKED BY: J. PRKS. ON JOB: 3499 | SCALE: $3/32" = 1'-0"$  |

DRAWING NAME: MIAMI LAKES GARAGE

STATE LICENSE #4112650001200: