
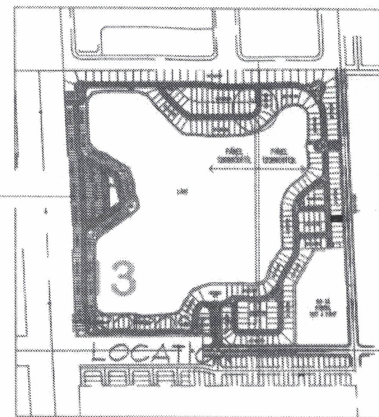


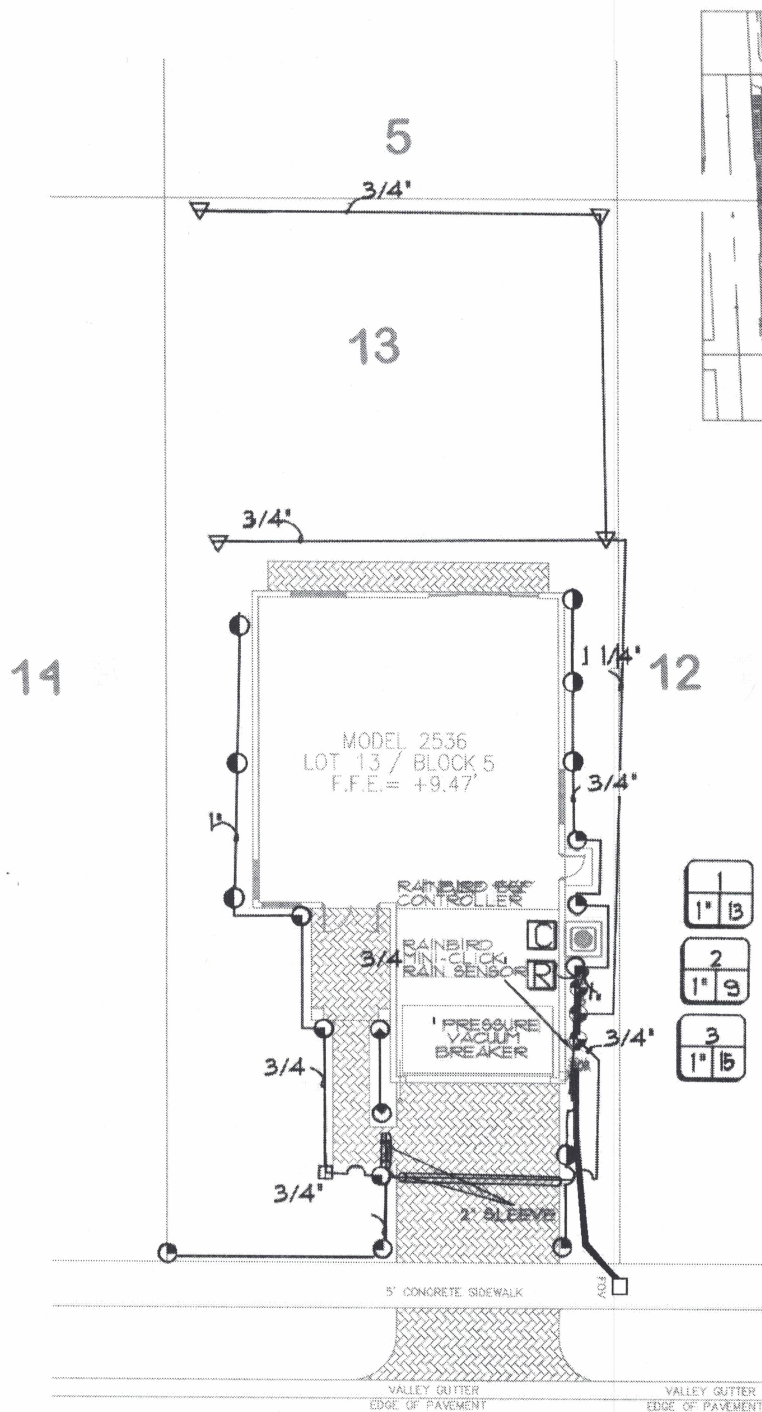

SEEHER LINE

LEGEND

Symbol	Description
○	Rain Bird 1800 Series 4" Pop-Ups
△	Rain Bird 5004 Series Rotors
▲	Rain Bird 3500 Series Rotors
□	Rain Bird Controller
■	Rain Sensor
■	1" PVB Backflow

PROJECT NAME:
DUNWOODY

LOT 13 BLOCK 5

DATE: 04/05/2020

SCALE: 1"=20'



13806 SW 142 AVE. UNIT 6 MIAMI, FL 33186

LIC # 10P000278

